


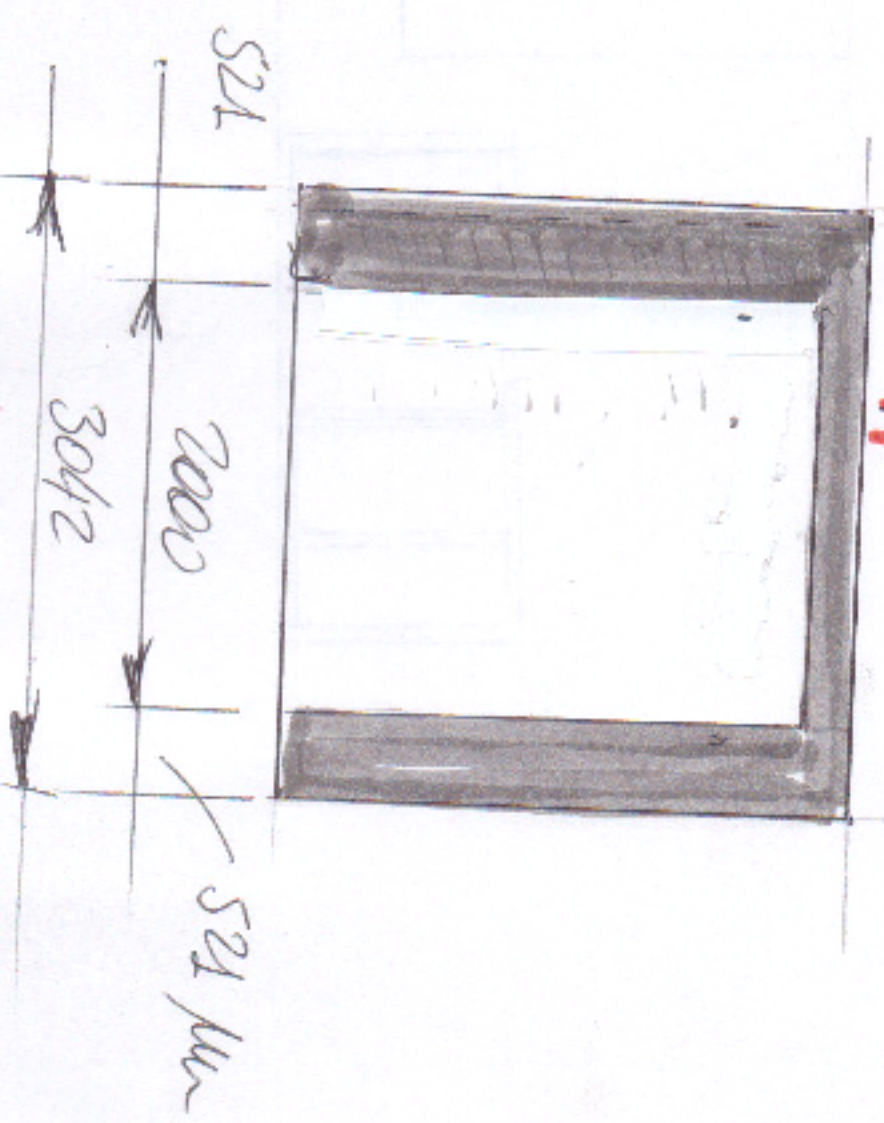
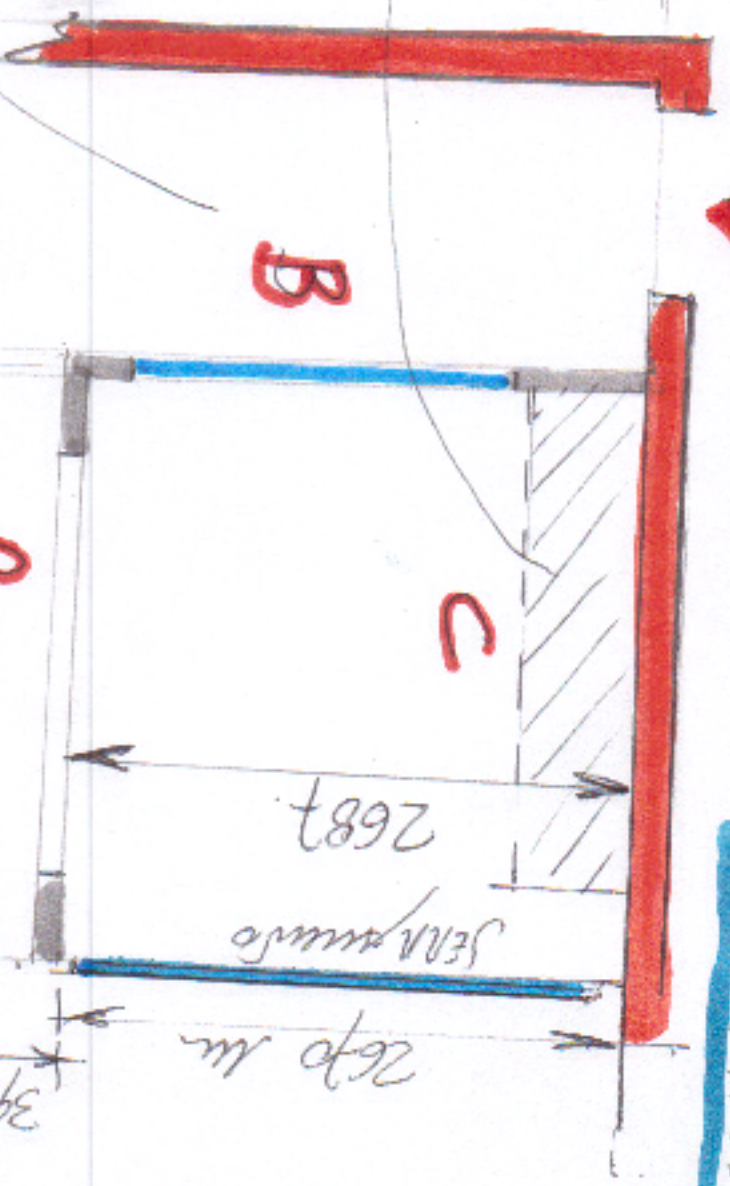
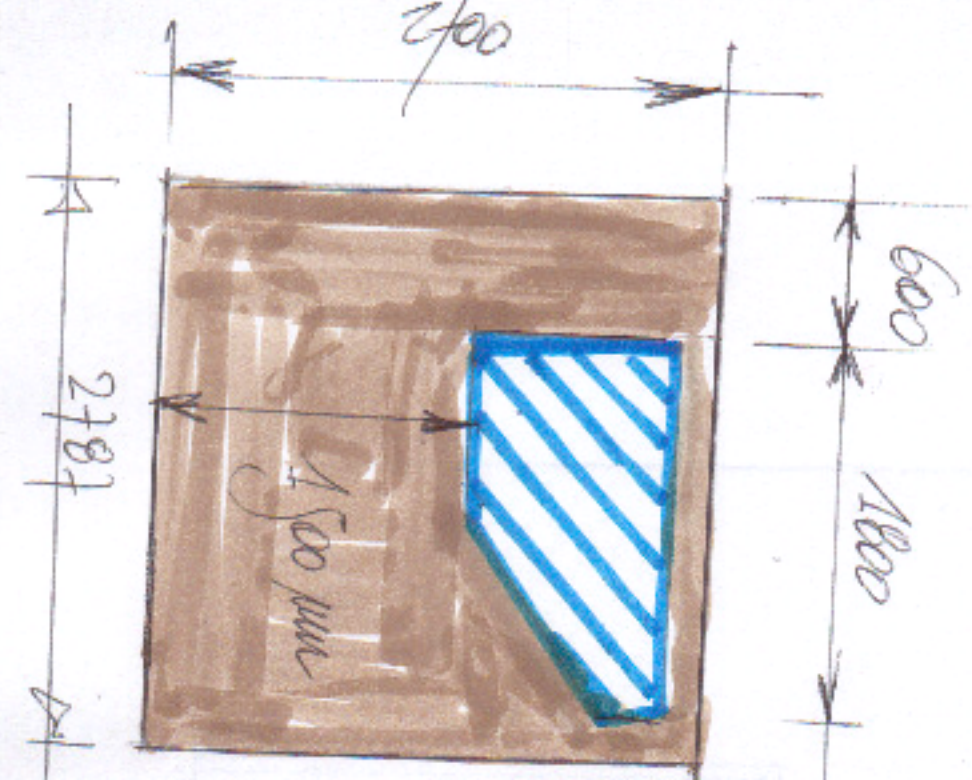
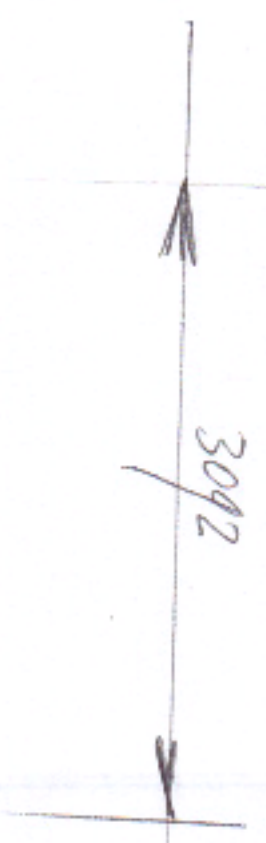


Miyresno Appartamento 5
SOGGIORNO
PIANTA

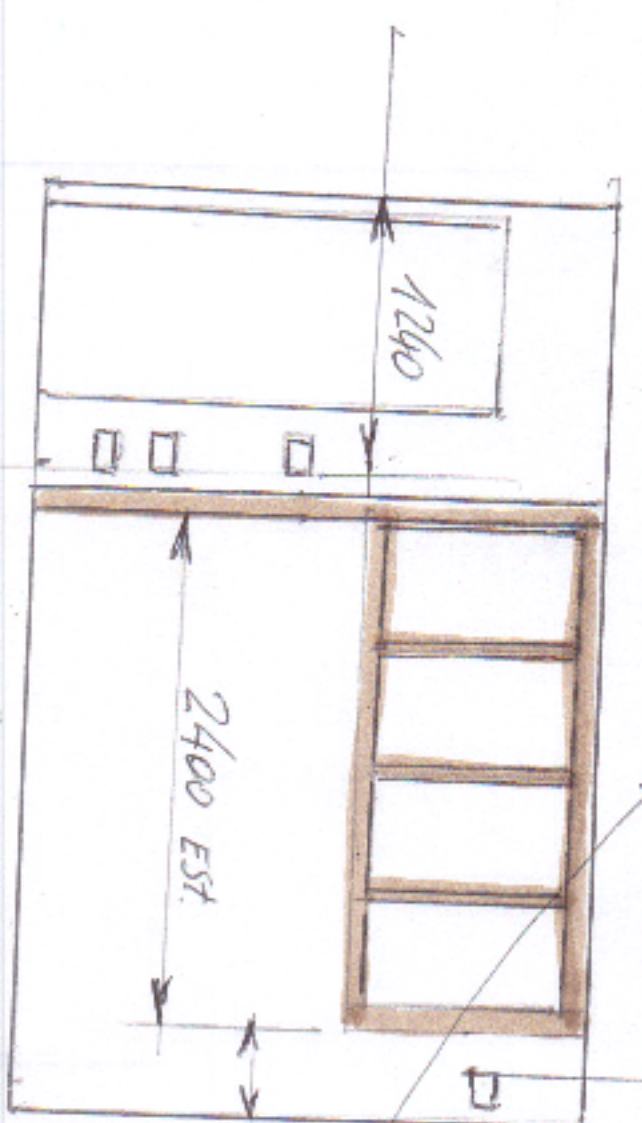

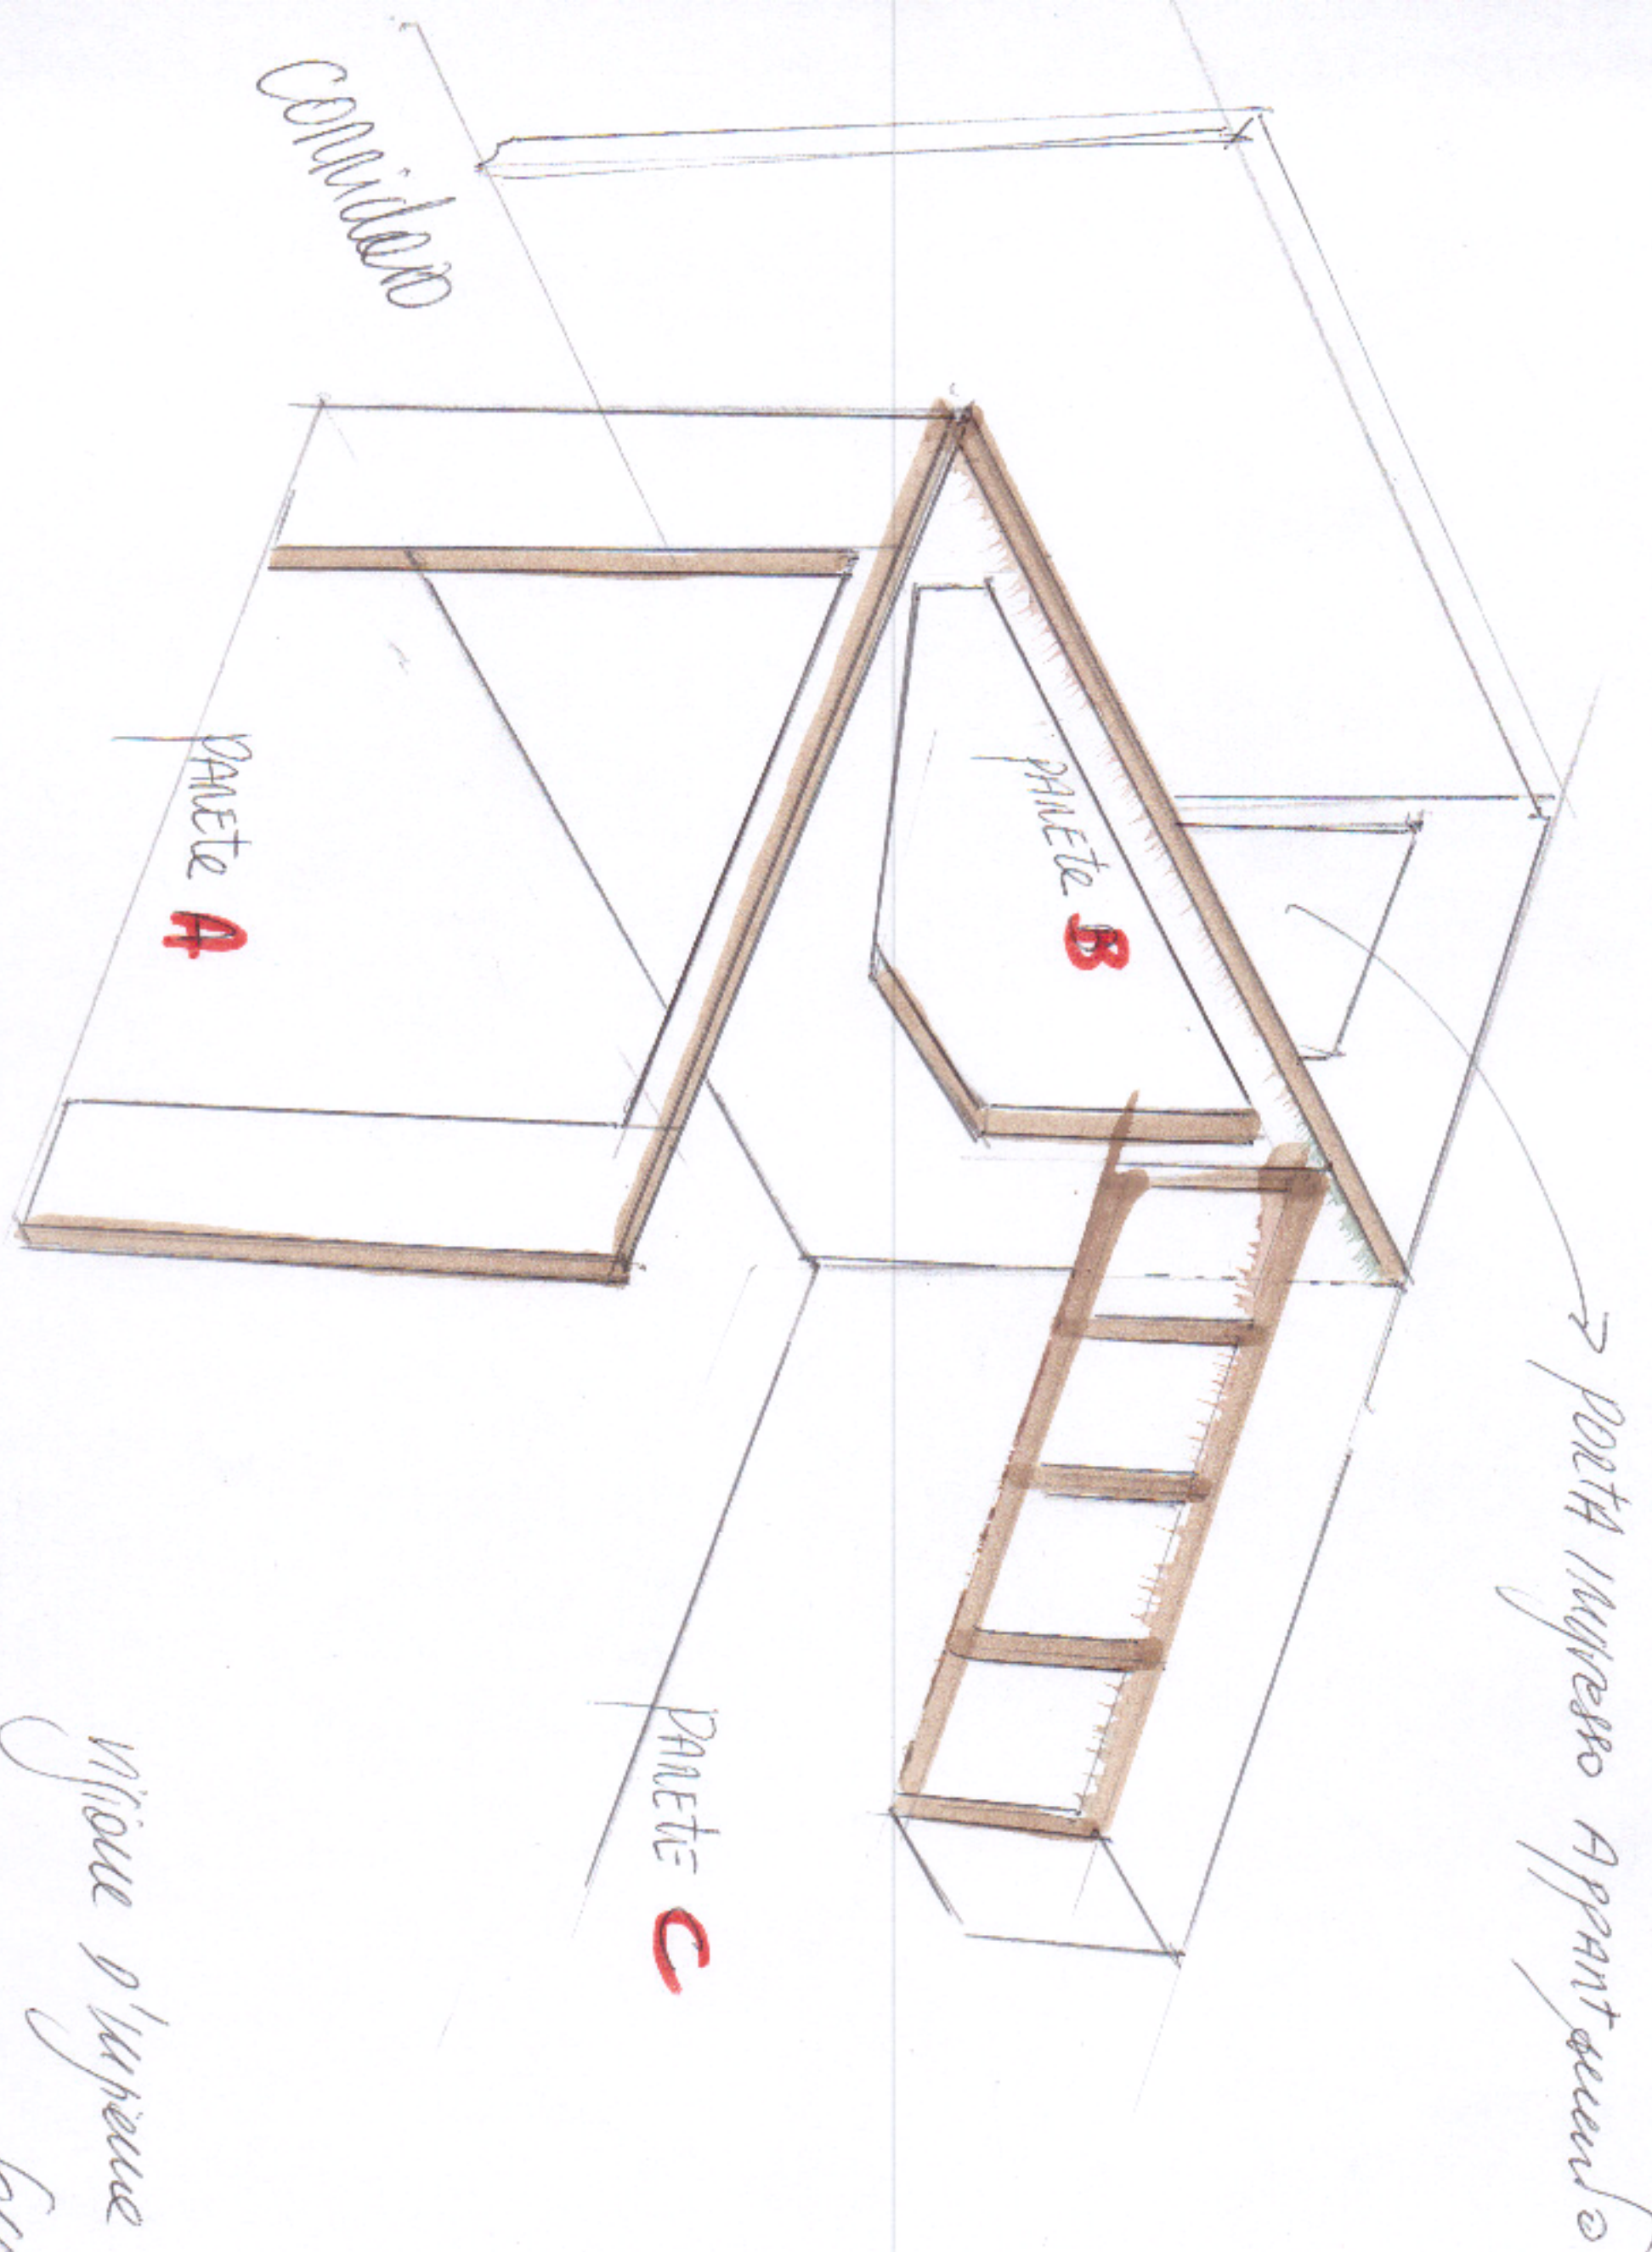

visuale d'insieme
Sghinno.

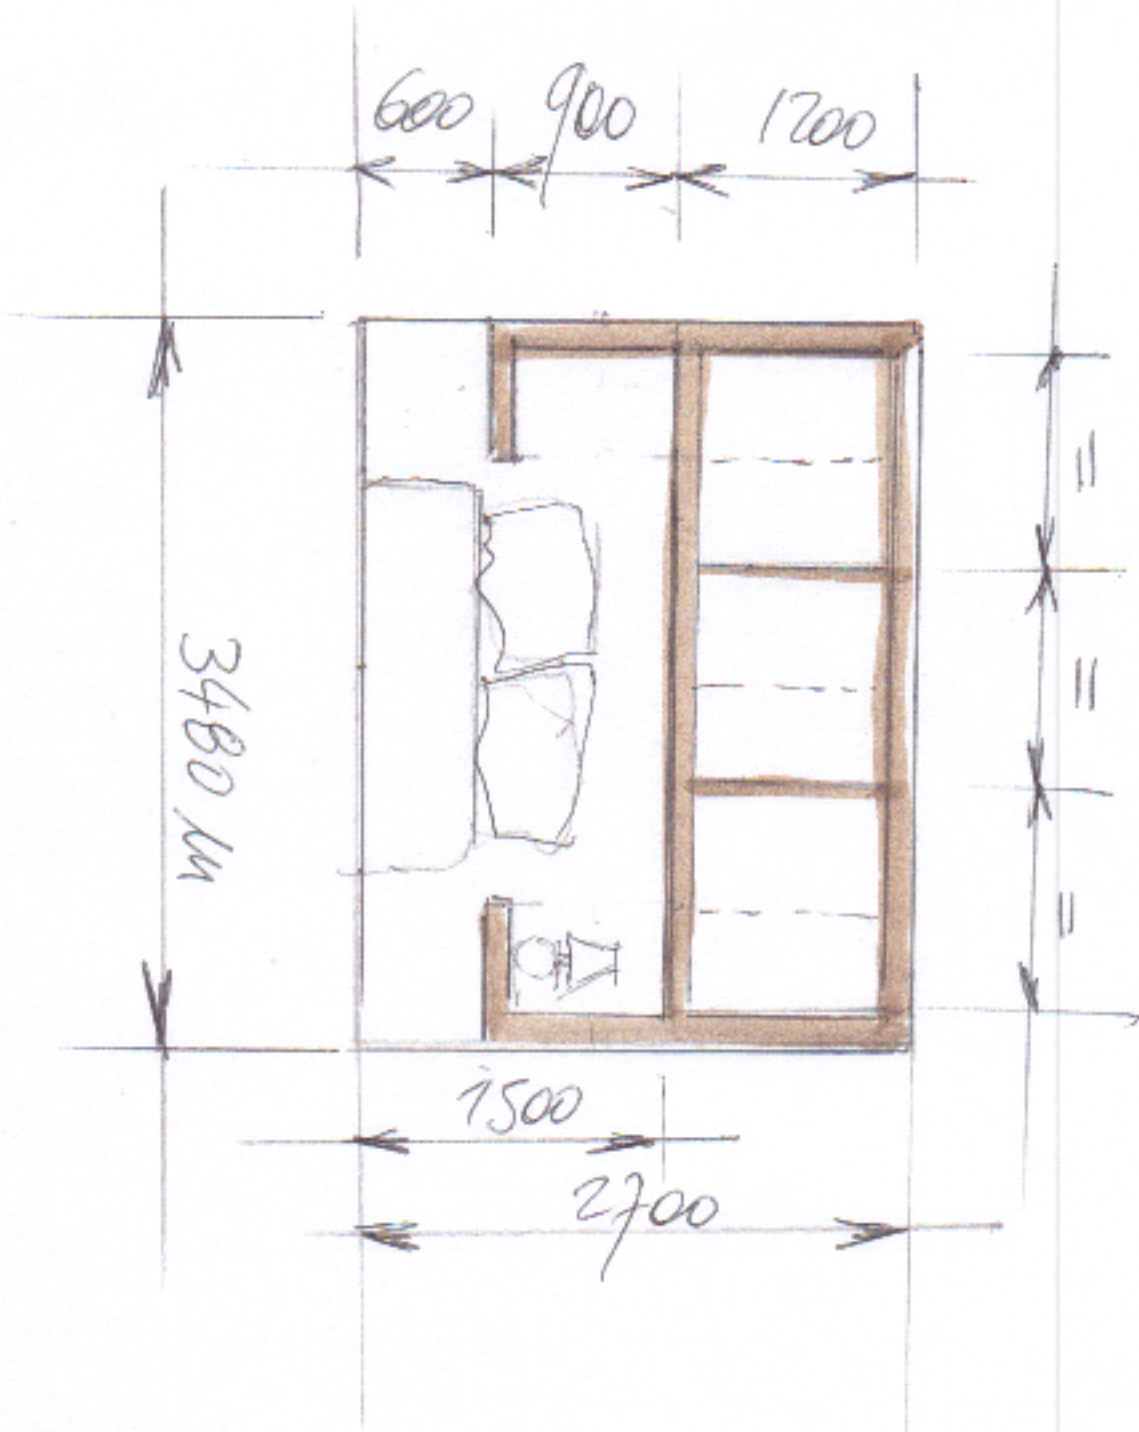

проспект
Ленина / Армавир