

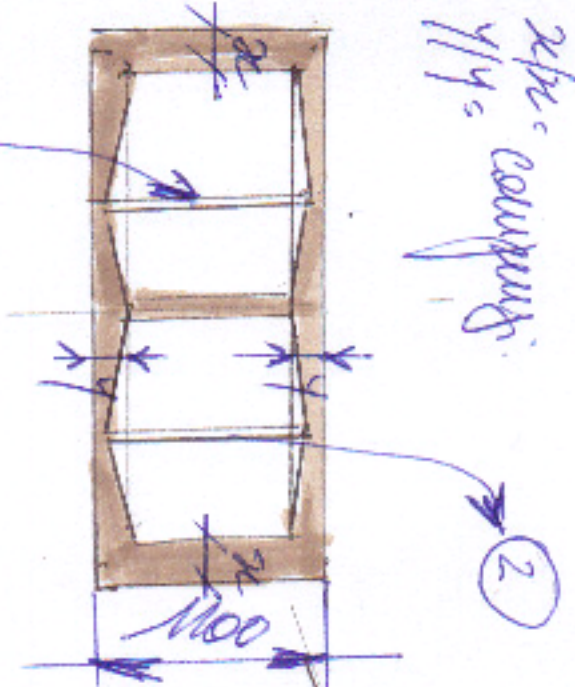


2px - campani
y/y - campani

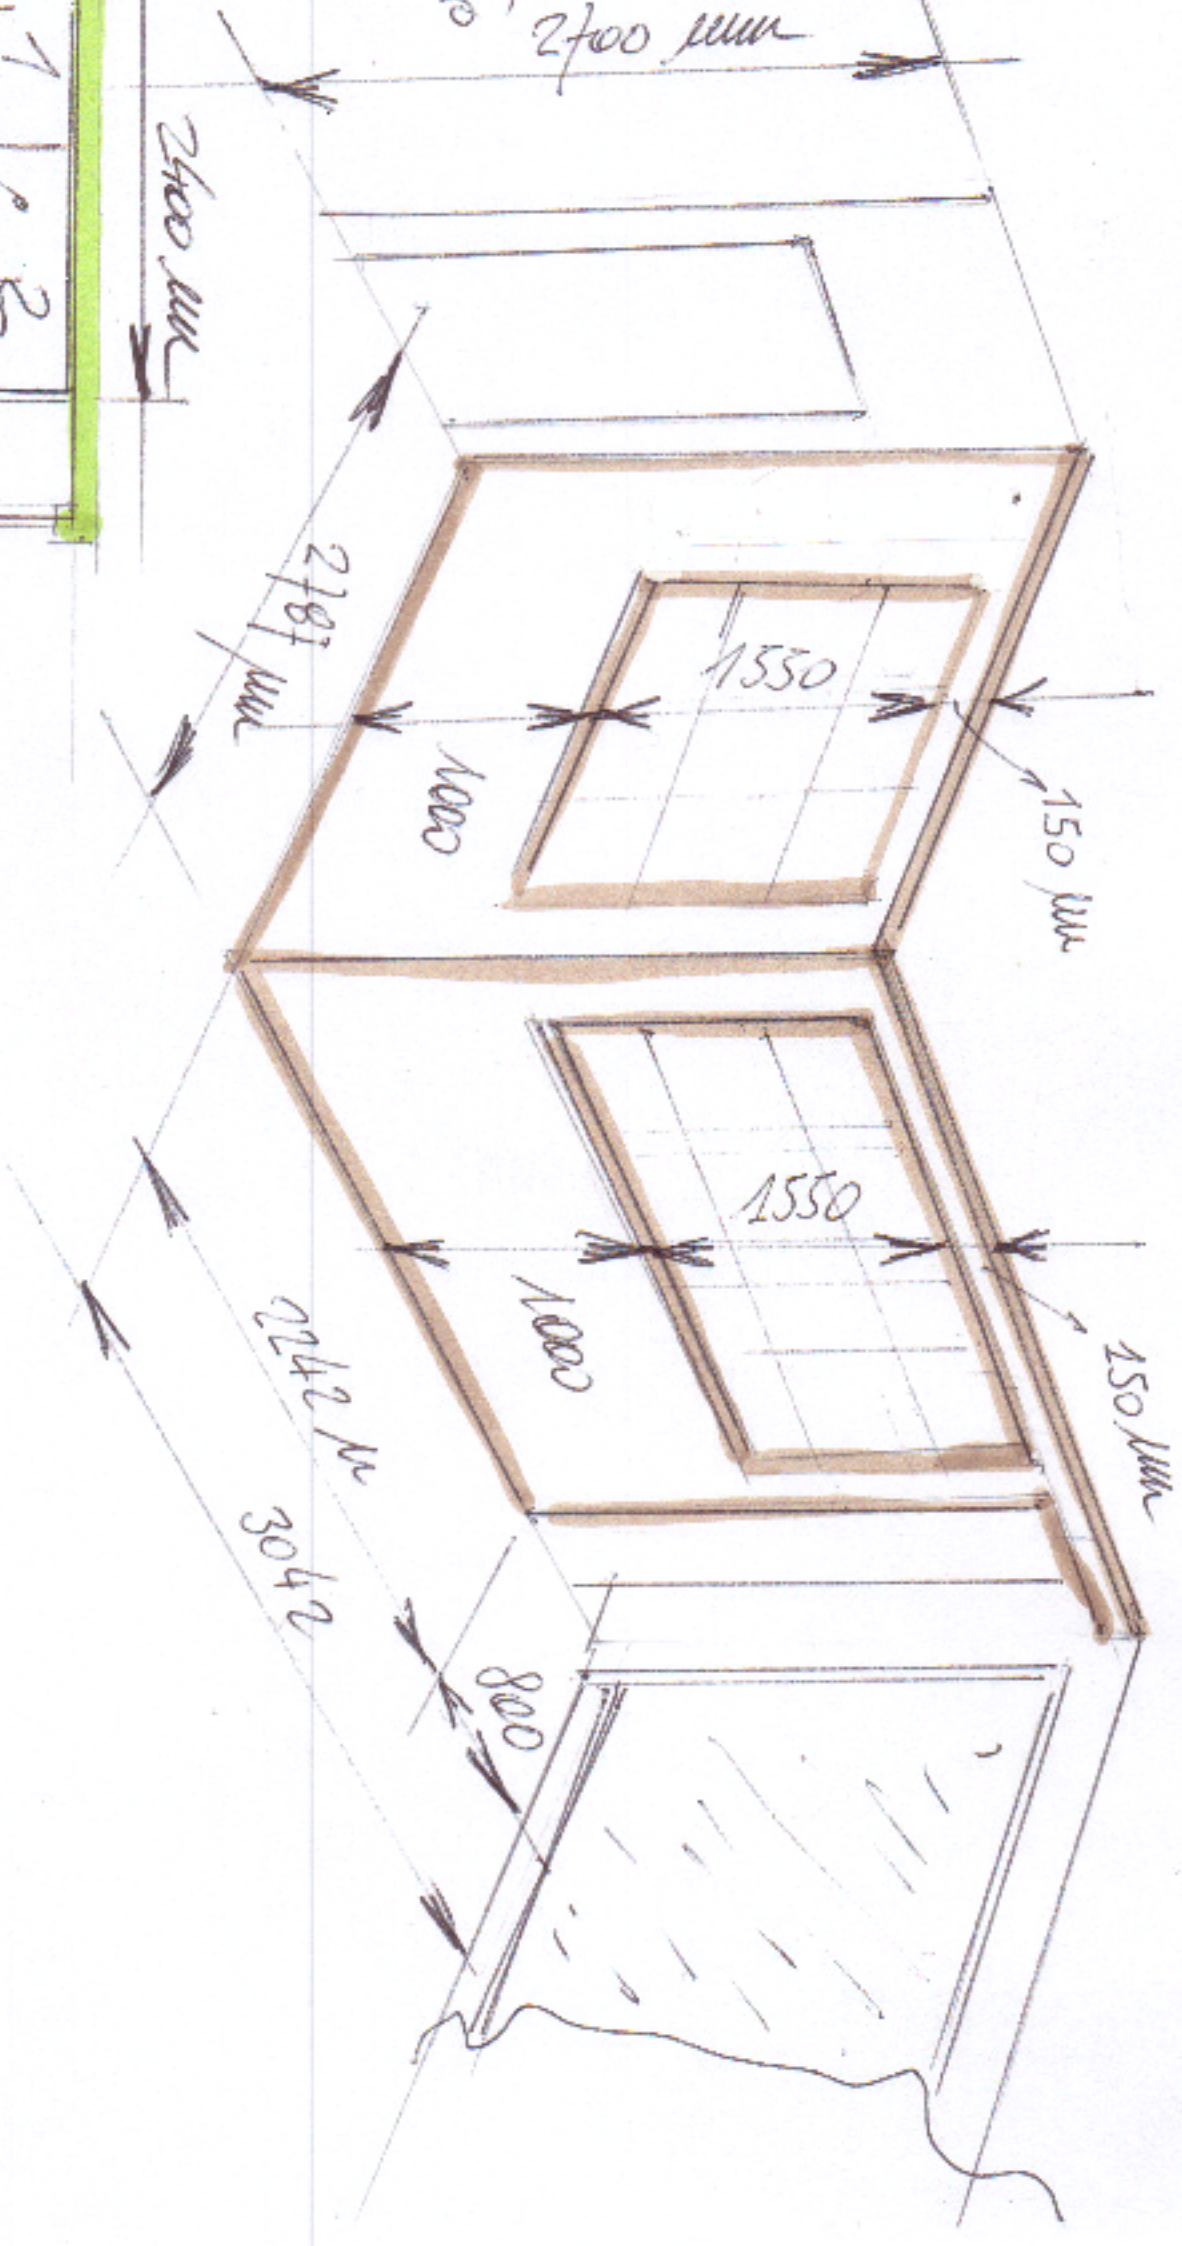

1 INGRESSO APPARTAMENTO

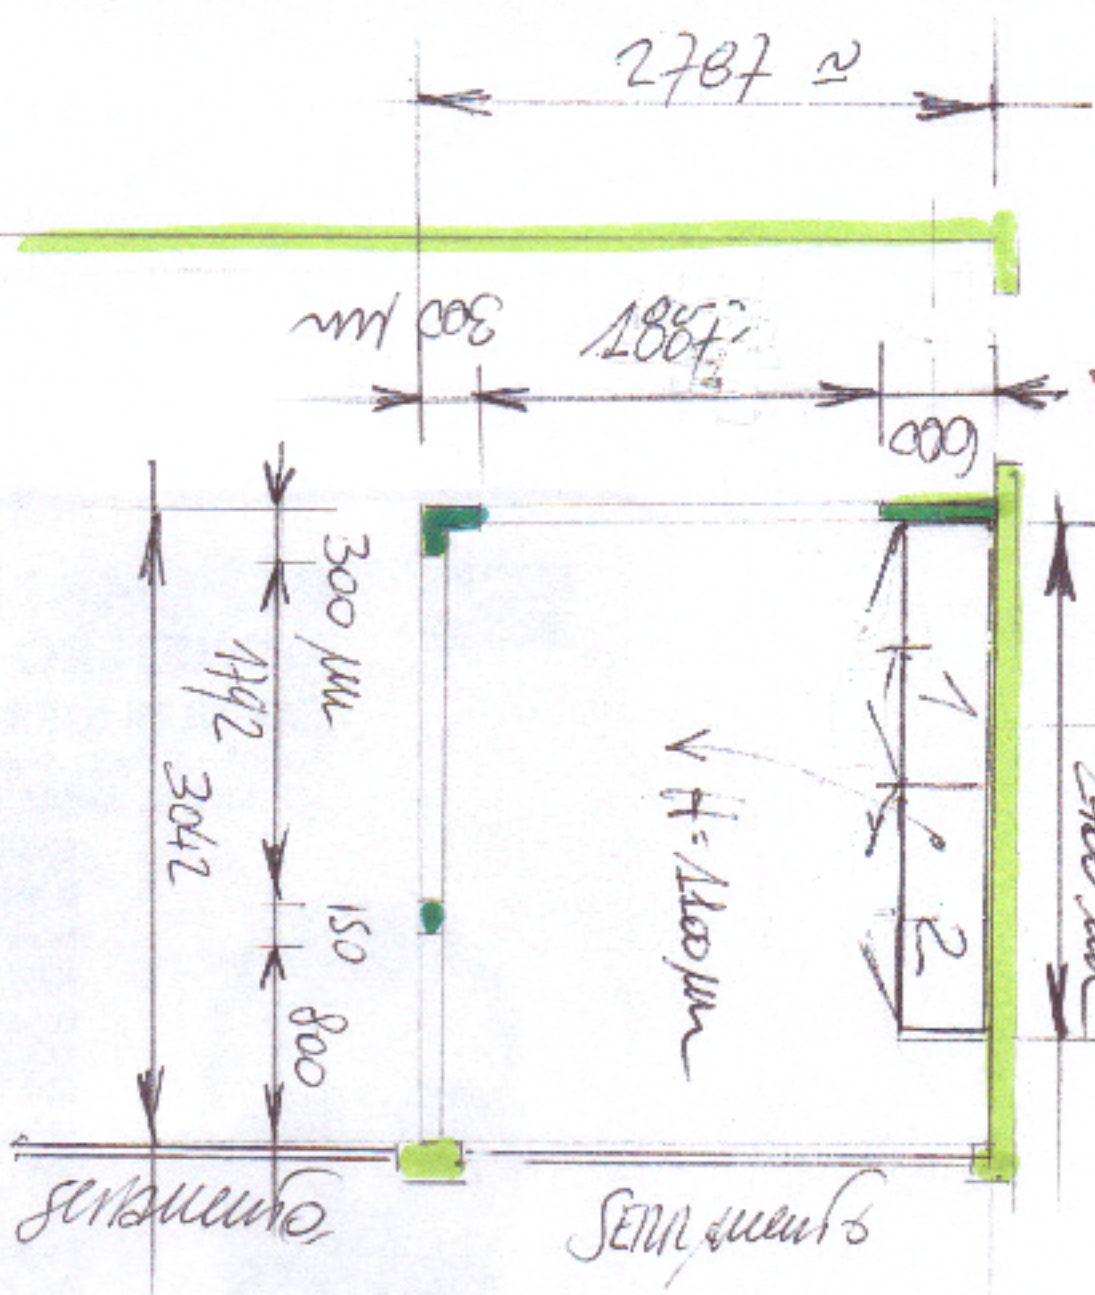

SEMIPIANO

3405/1019

MONOLITE

MONOLITE S.A. PONCHIA
Via Visconti, 110
20045 LOC. NARESSO
(Bologna Estense) Milano (Italia)

am. m.

